
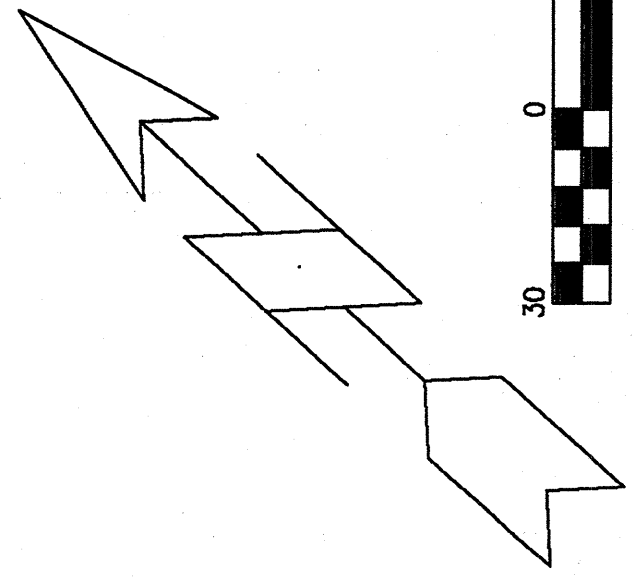


Scale 1" = 30'

UNITS	
UNIT A (30'x40')	TOTAL = 13
UNIT B (35'x40')	TOTAL = 14
UNIT C (35'x45')	TOTAL = 10
TOTAL UNITS = 37	

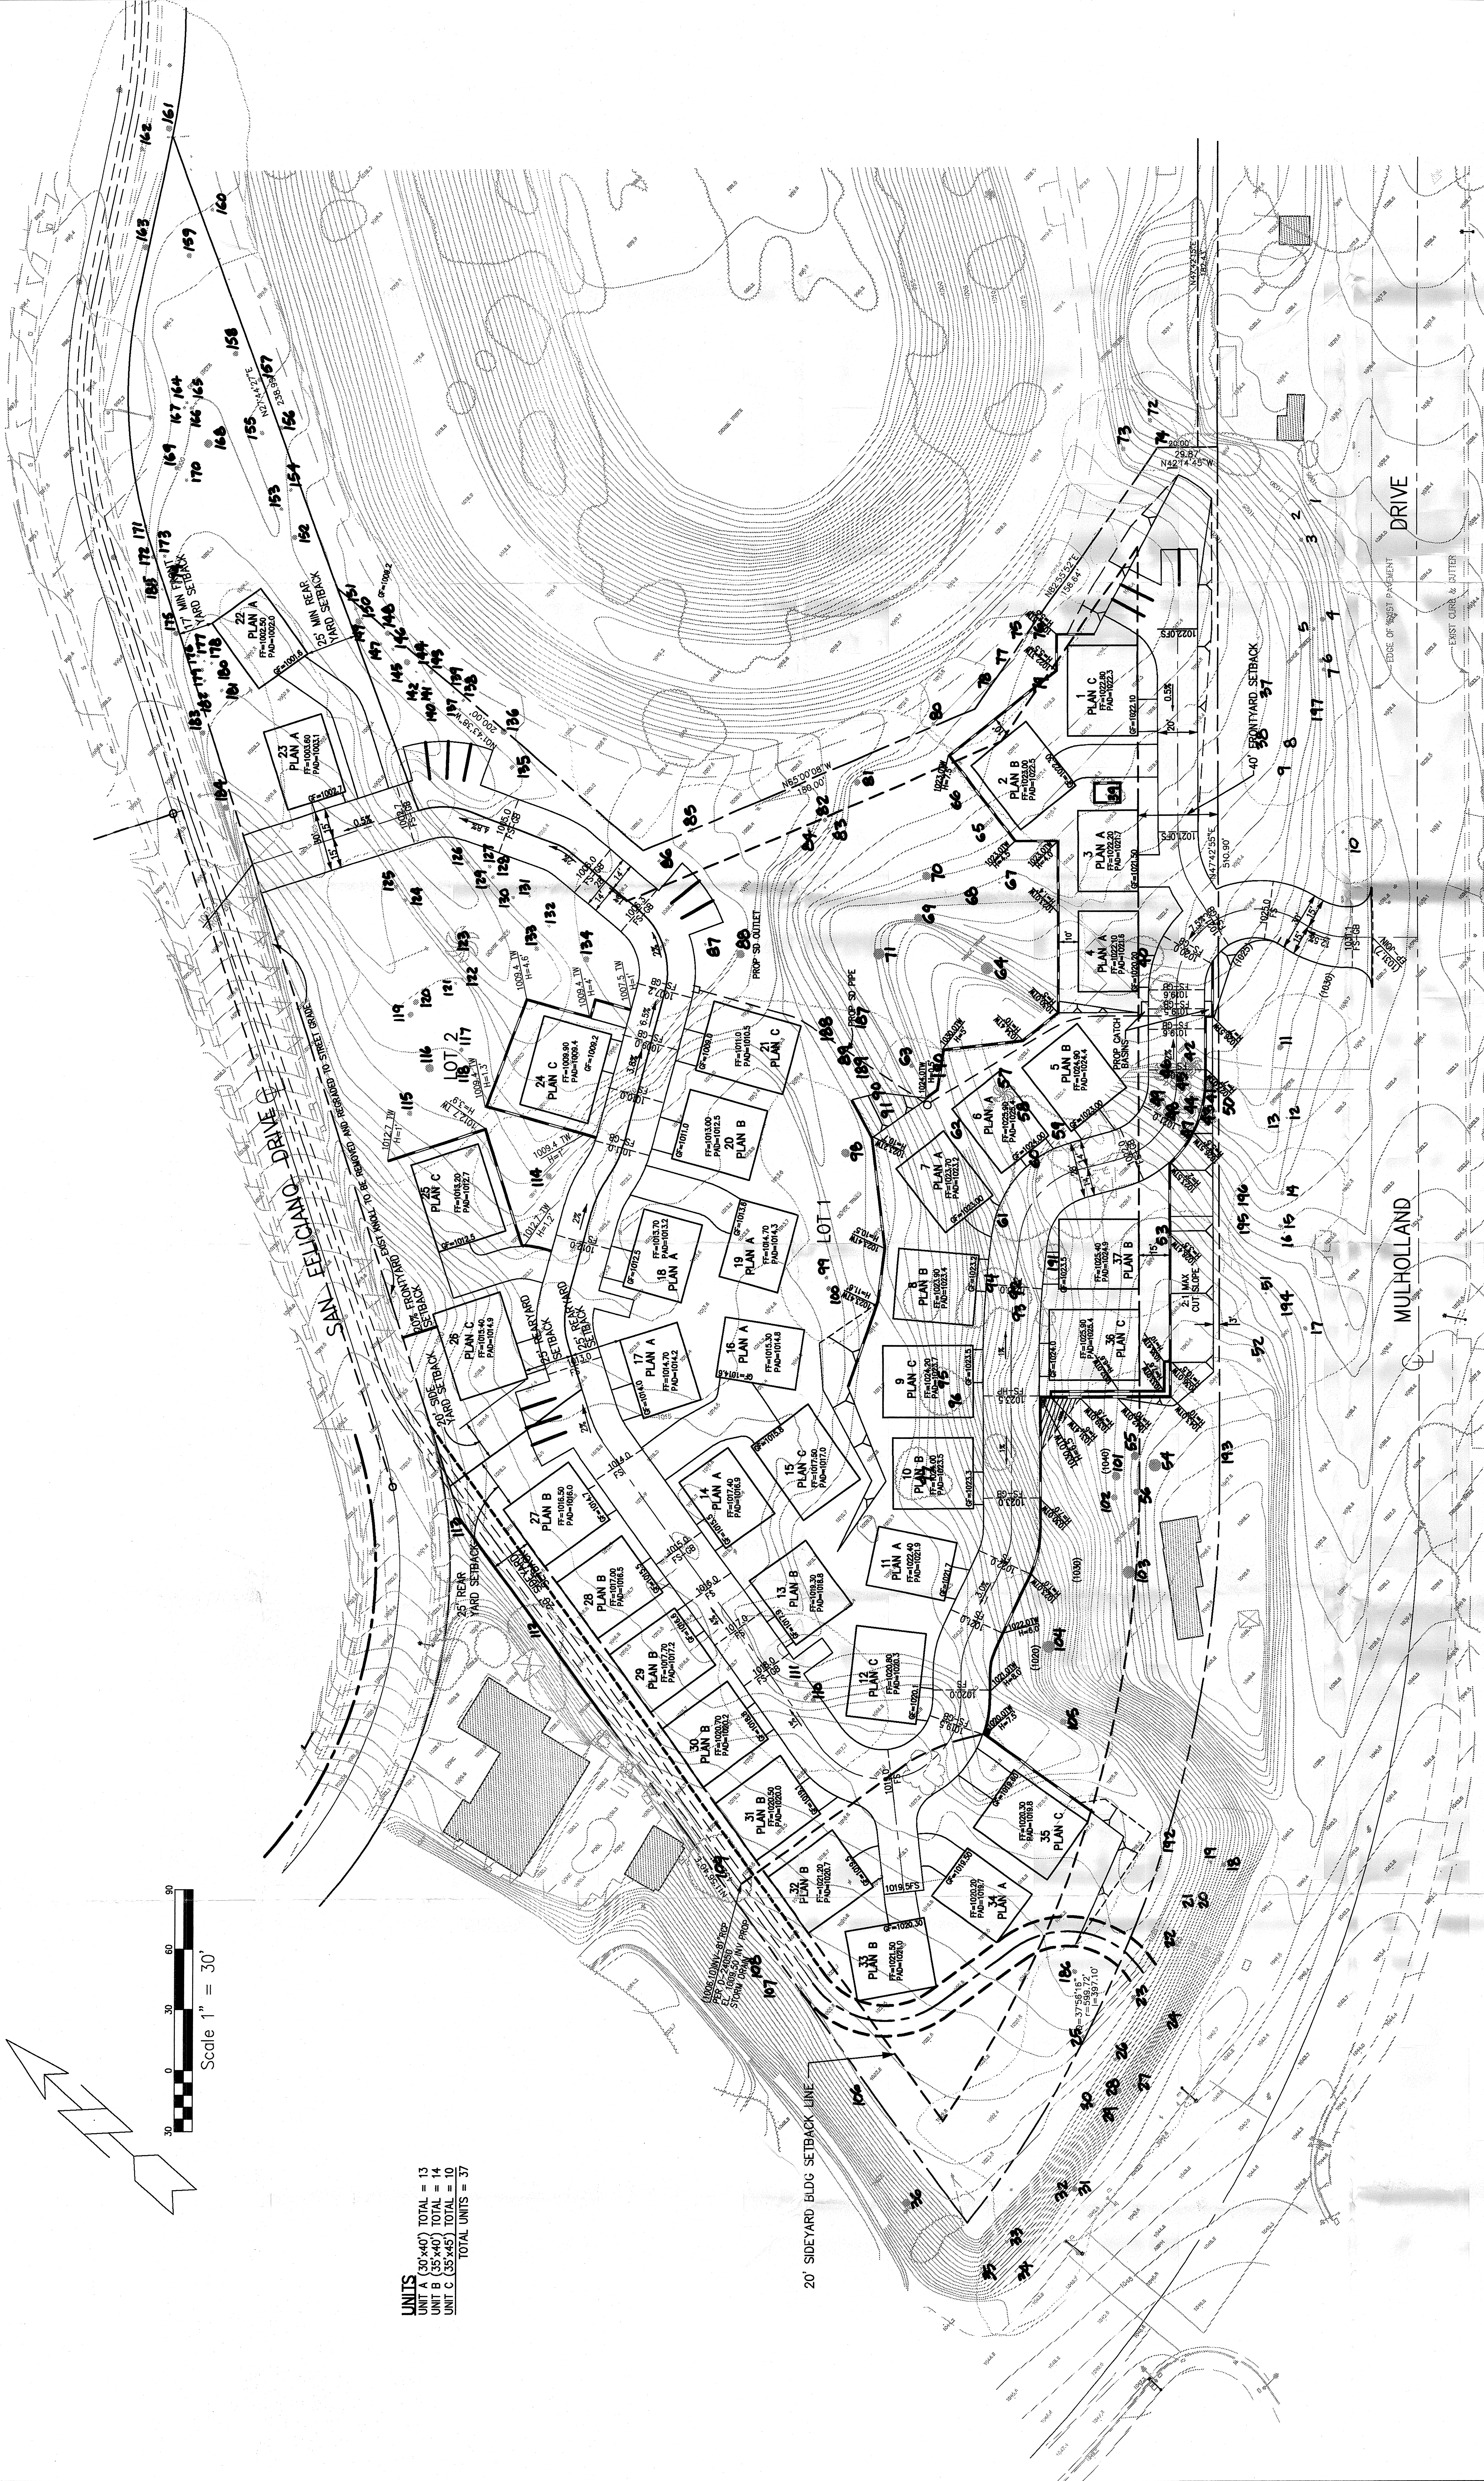

SITE PLAN

TENTATIVE TRACT NO. 61553

22255 MULHOLLAND DRIVE

8/2006
S04-1C-06
TREBS, etc.