


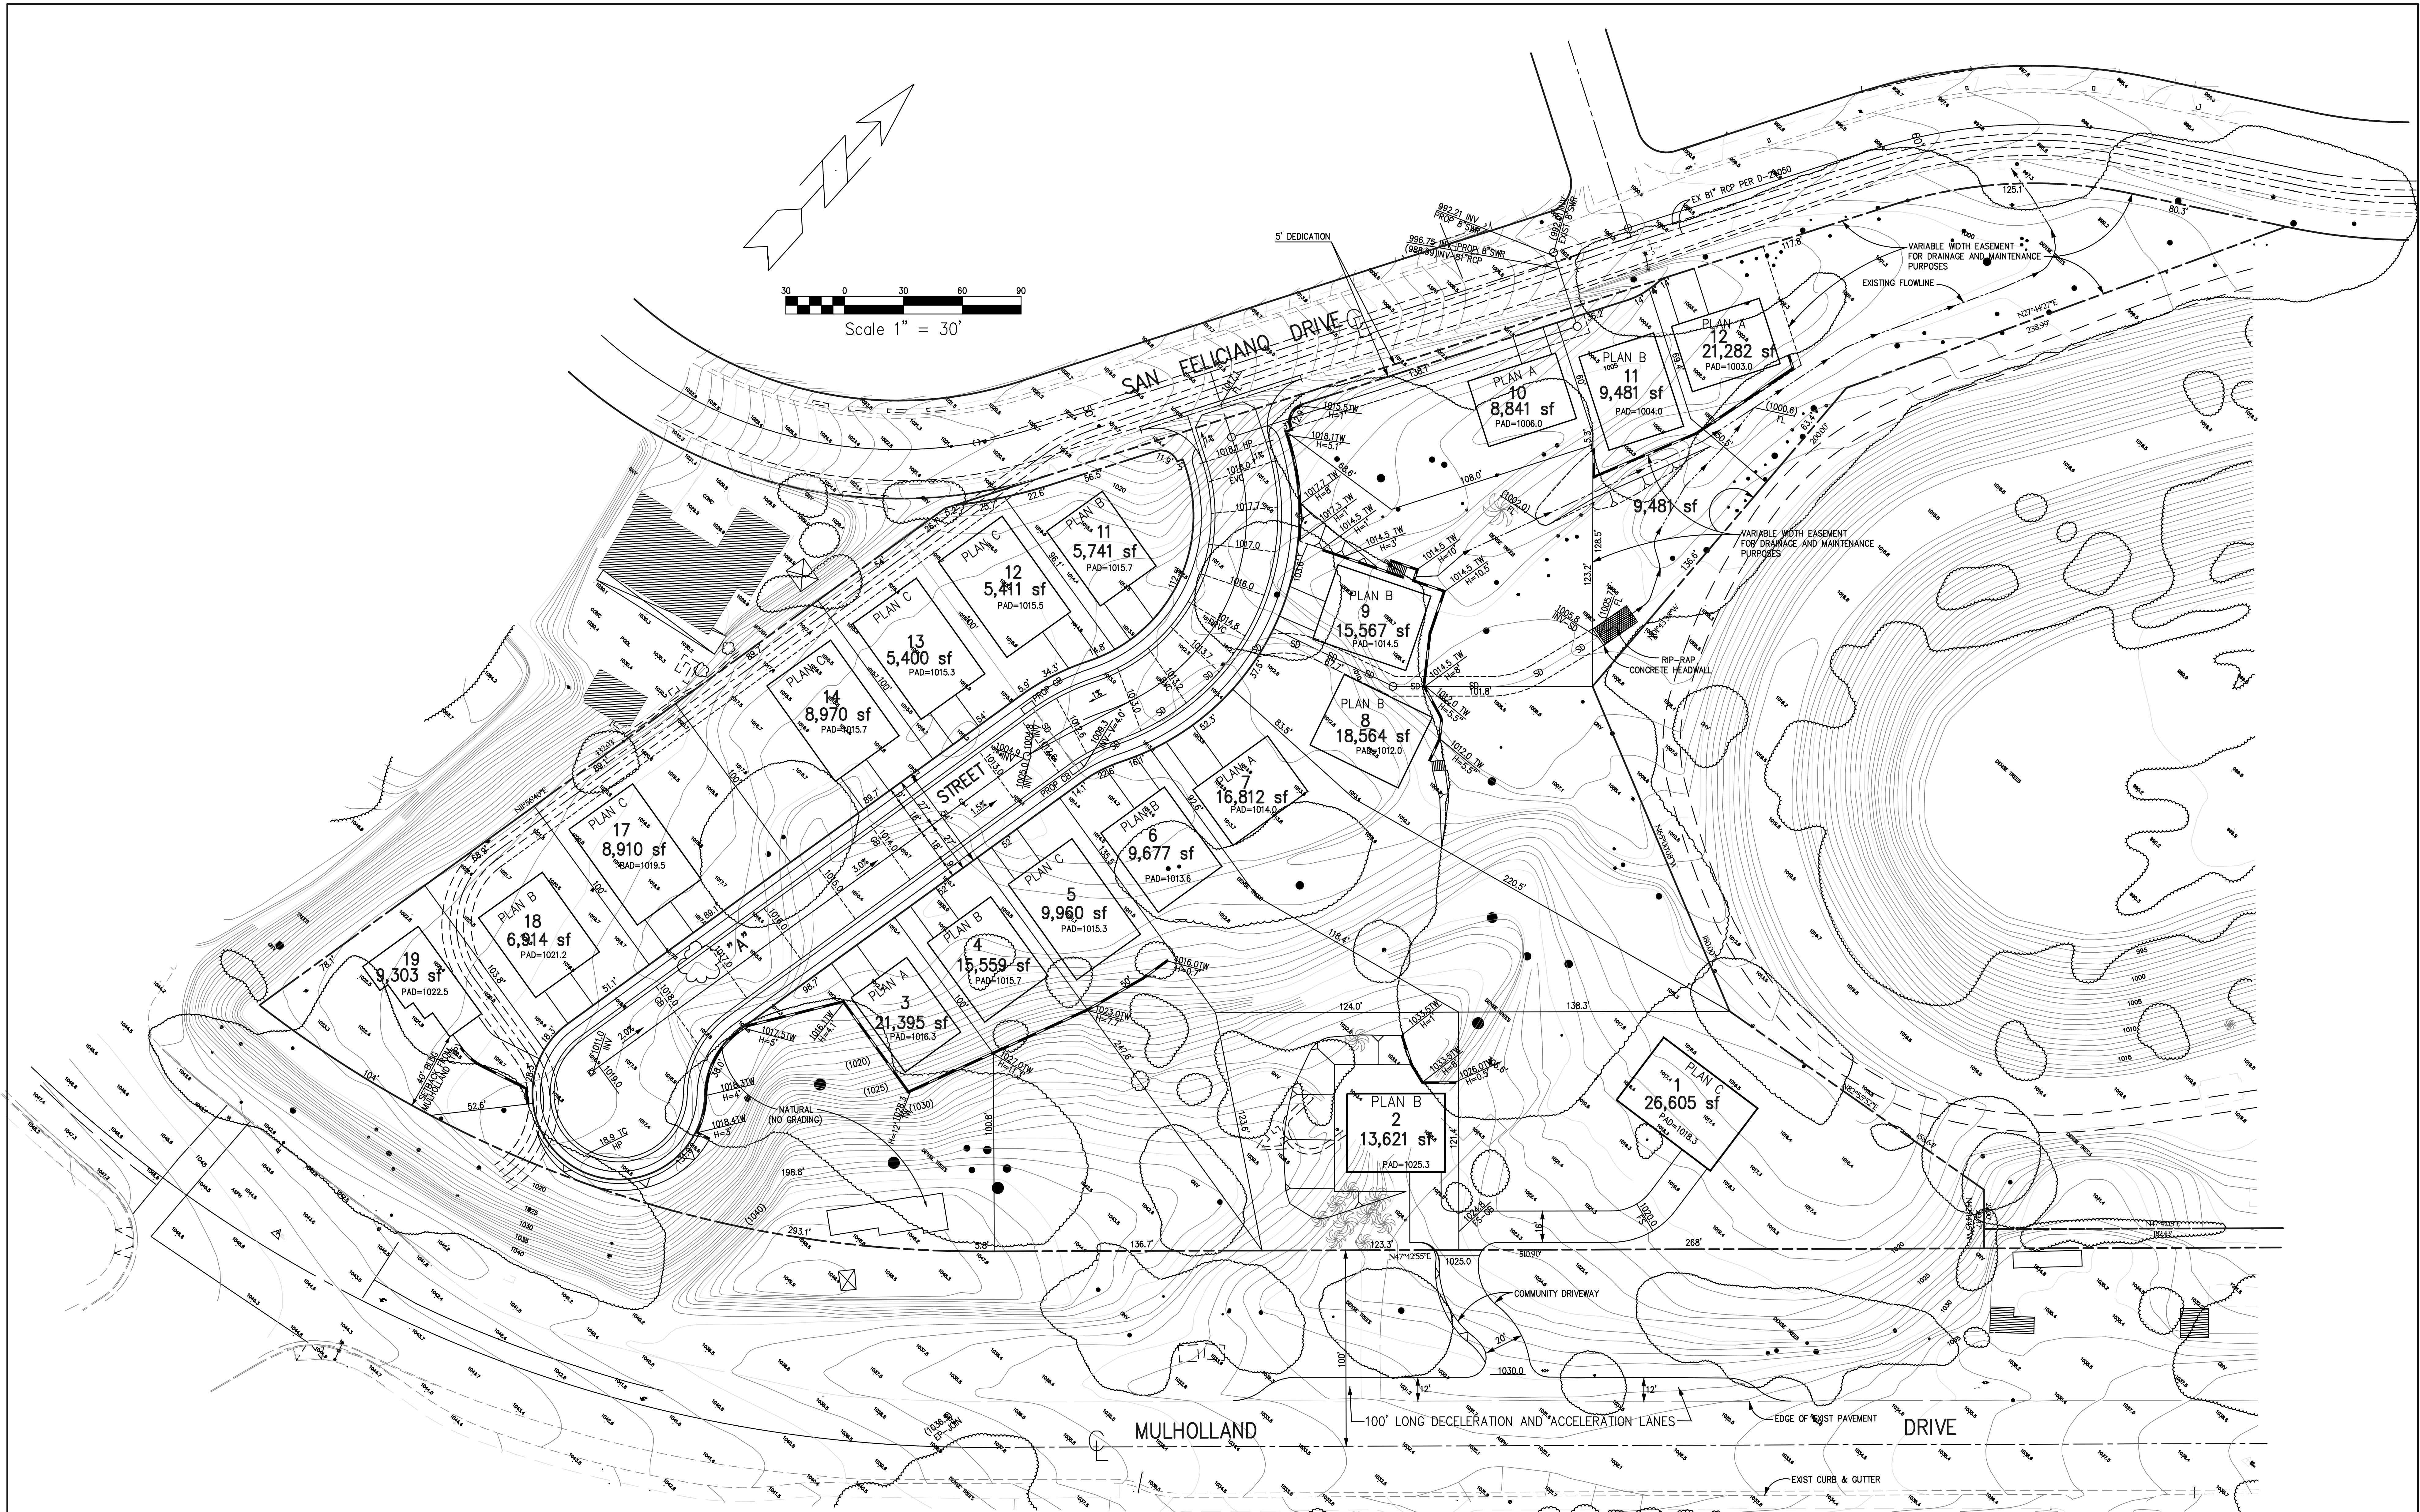

RETAINING WALL = 700 LF (3,843 SQ FT)

PROTECTED TREES TO BE REMOVED = 5 EA (0 BLACK WALNUTS, 5 COAST LIVE OAKS #99, #100, #110, #111 AND #114)




STUDY 1
TENTATIVE TRACT NO. 67505
22255 MULHOLLAND DRIVE



RETAINING WALL = 745 LF (4,087 SQ FT)

PROTECTED TREES TO BE REMOVED = 5 EA (0 BLACK WALNUTS, 4 COAST LIVE OAKS #10, #58, #99, #100 AND #114)

STUDY 2B
TENTATIVE TRACT NO. 67505
22255 MULHOLLAND DRIVE

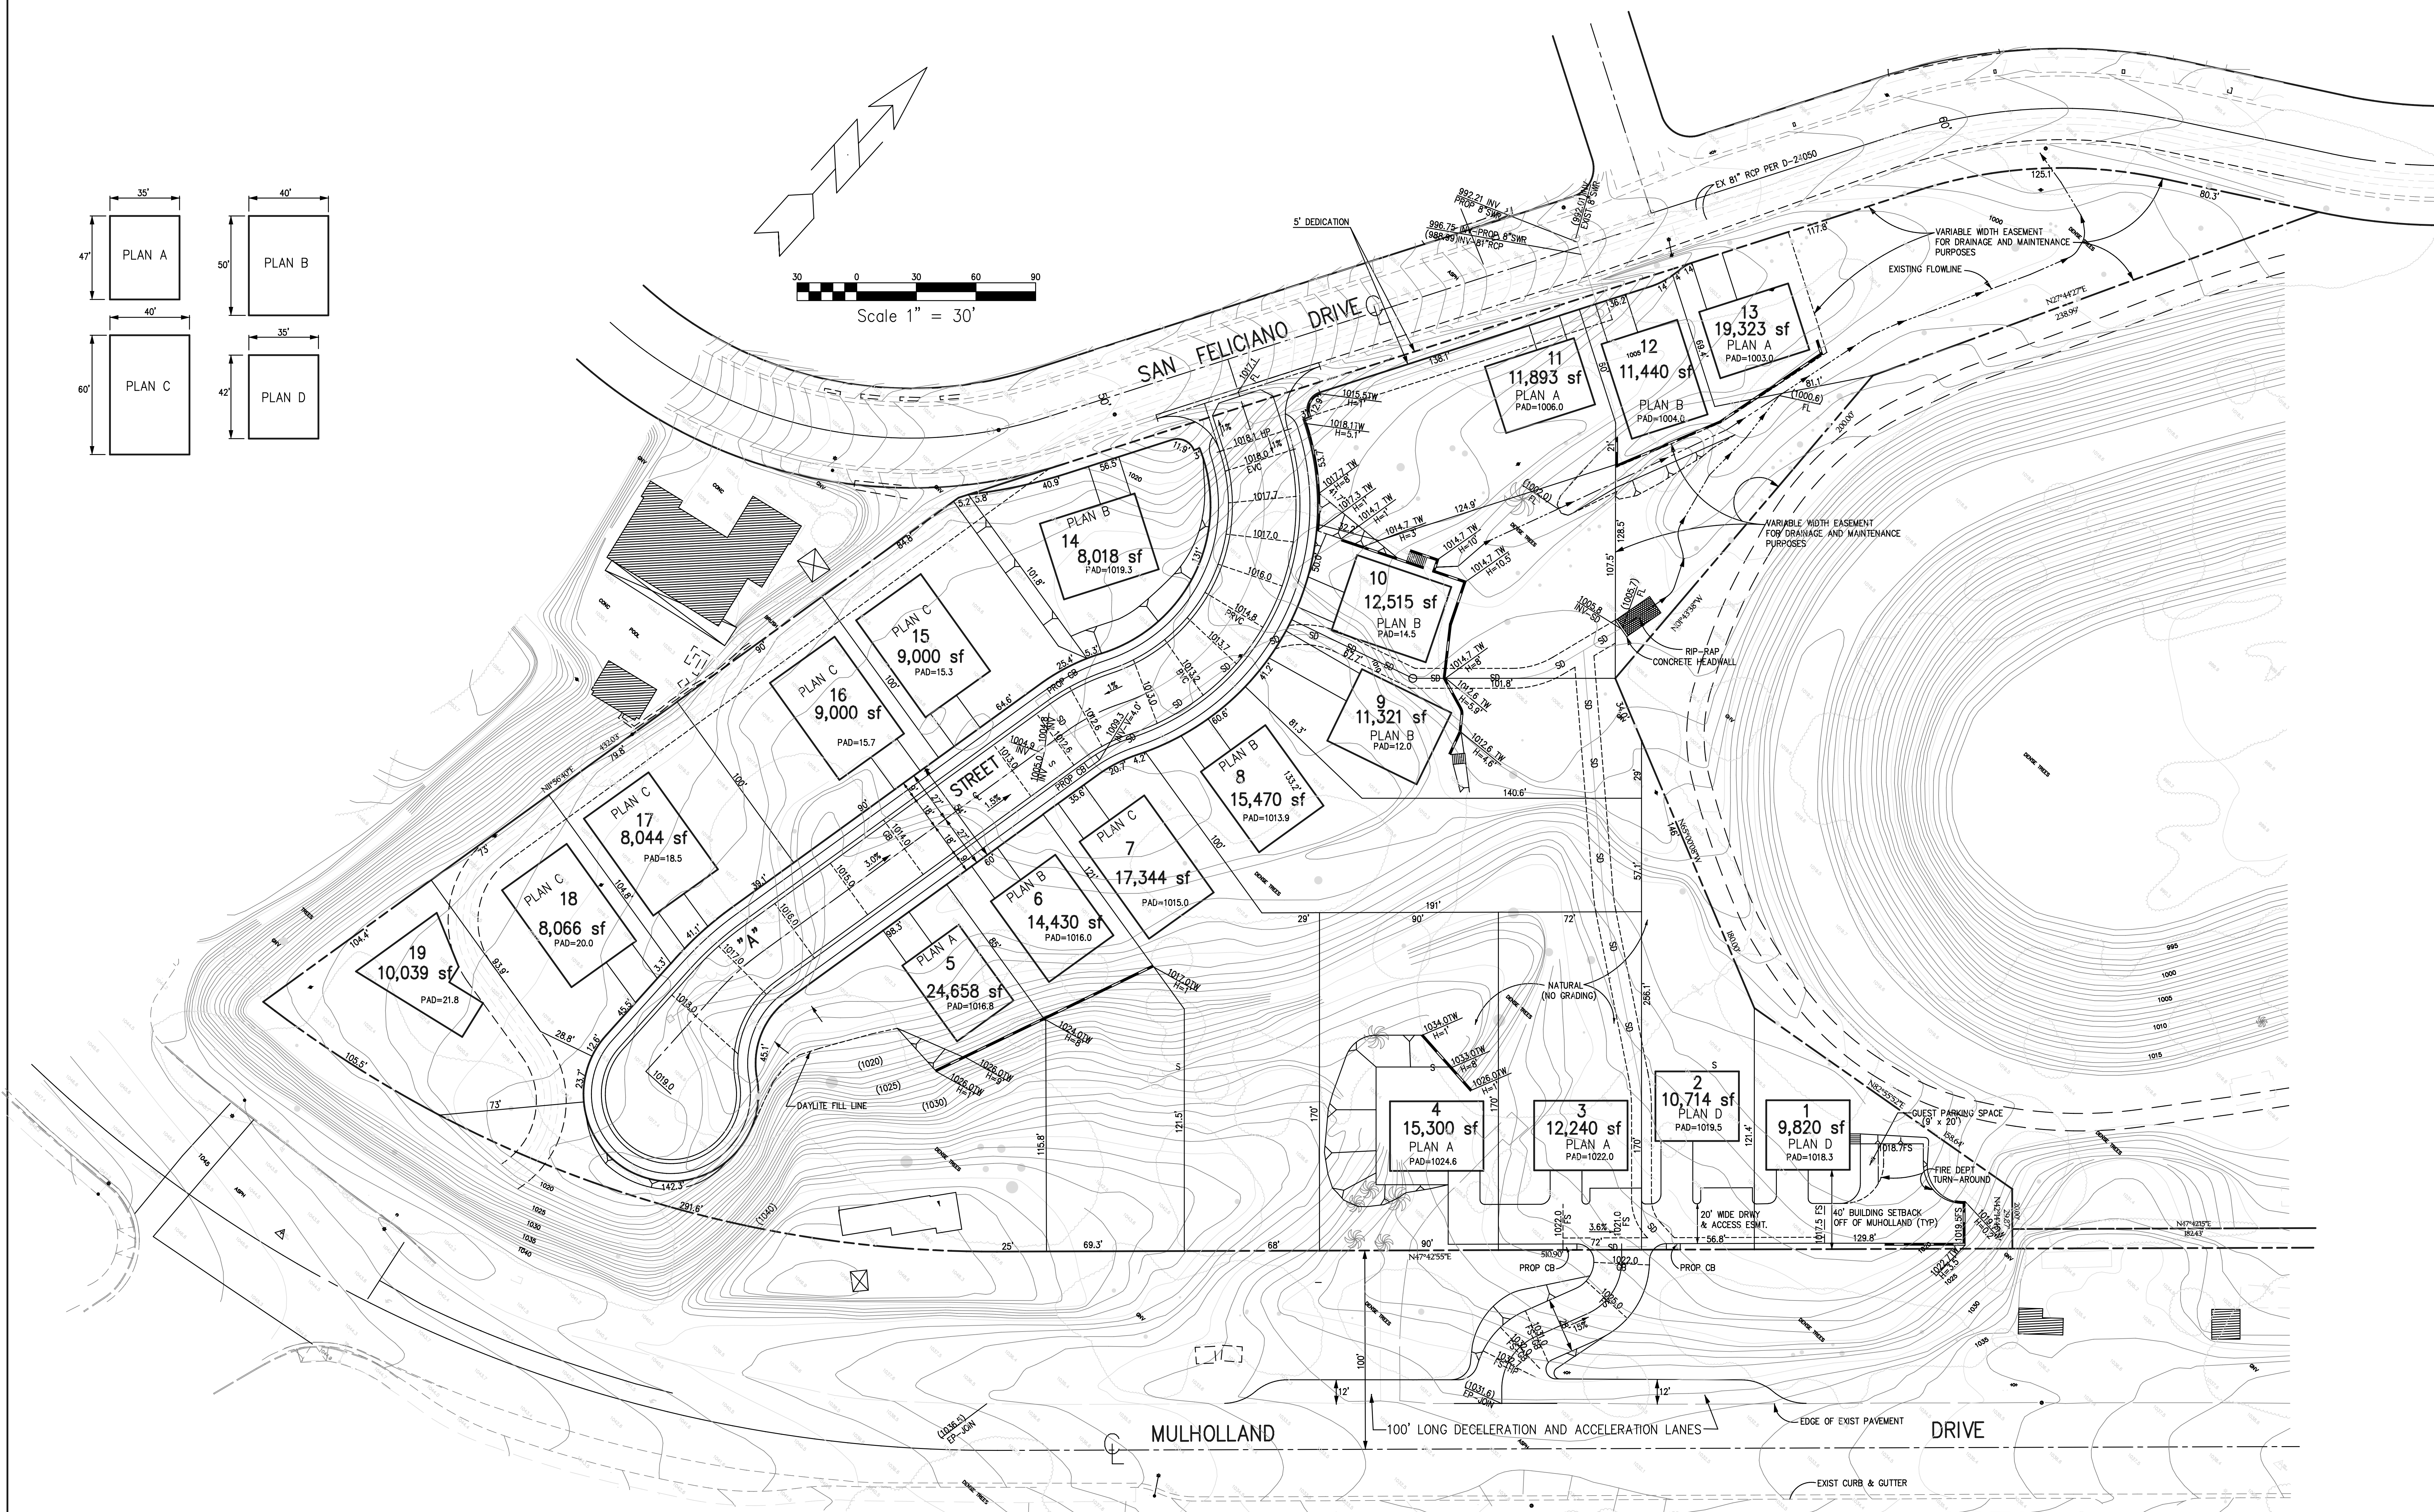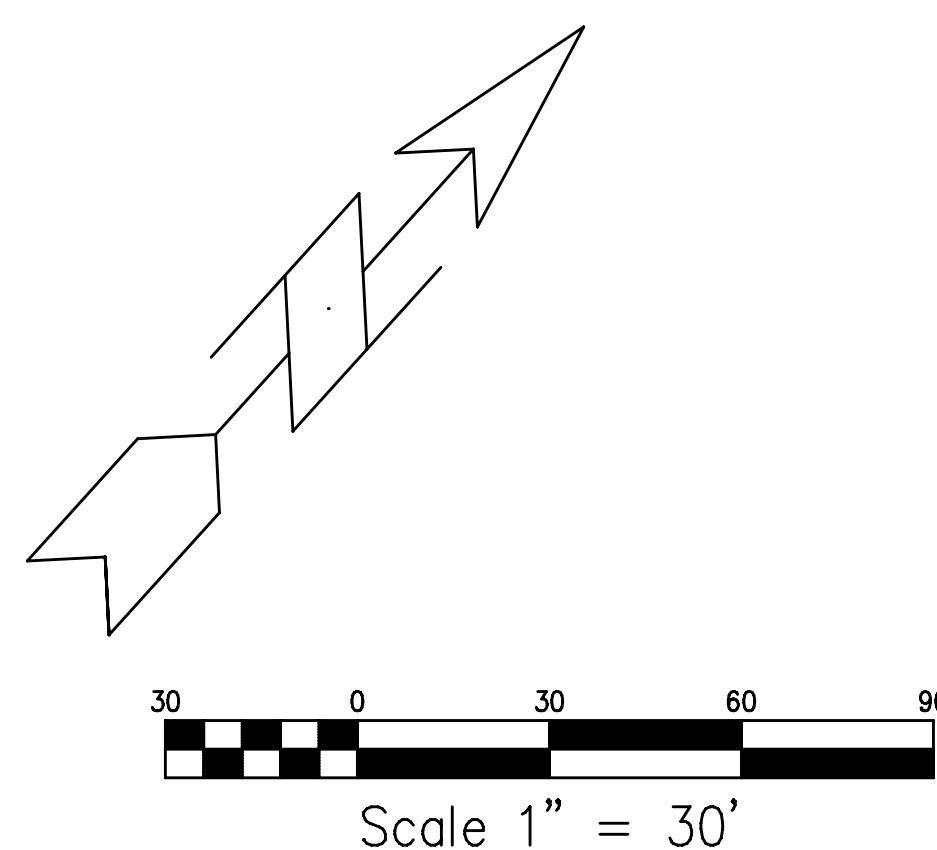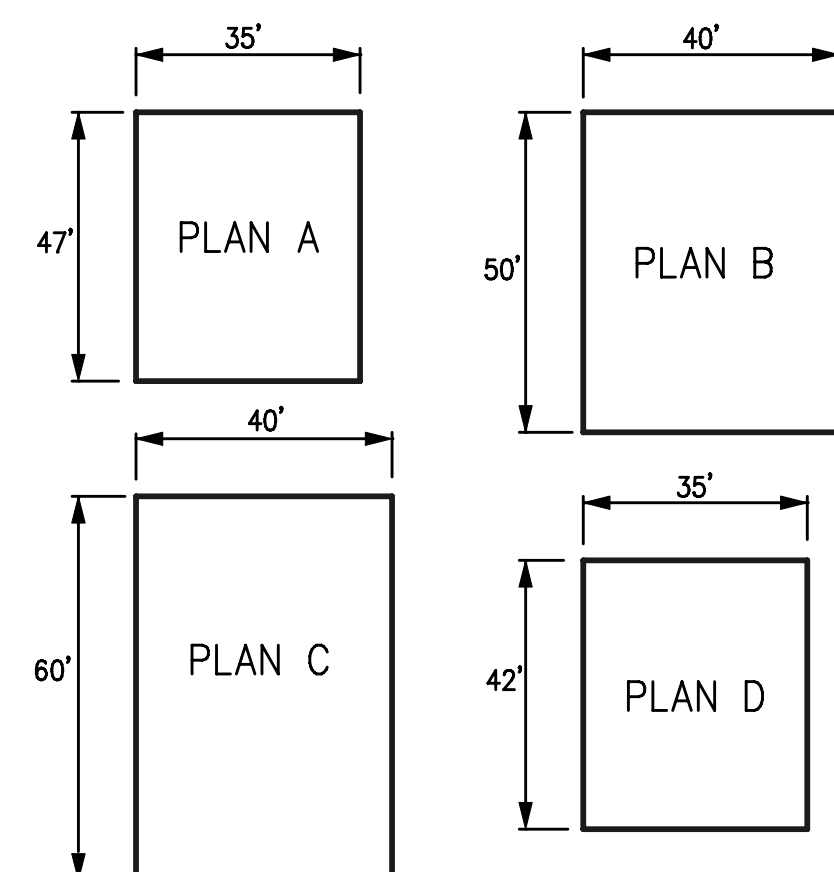

RETAINING WALL = 593 LF (2,880 SQ FT)

PROTECTED TREES TO BE REMOVED = 6 EA (0 BLACK WALNUTS, 6 COAST LIVE OAKS #10, #39, #58, #99, #100 AND #114)

STUDY 3B
TENTATIVE TRACT NO. 67505
22255 MULHOLLAND DRIVE