
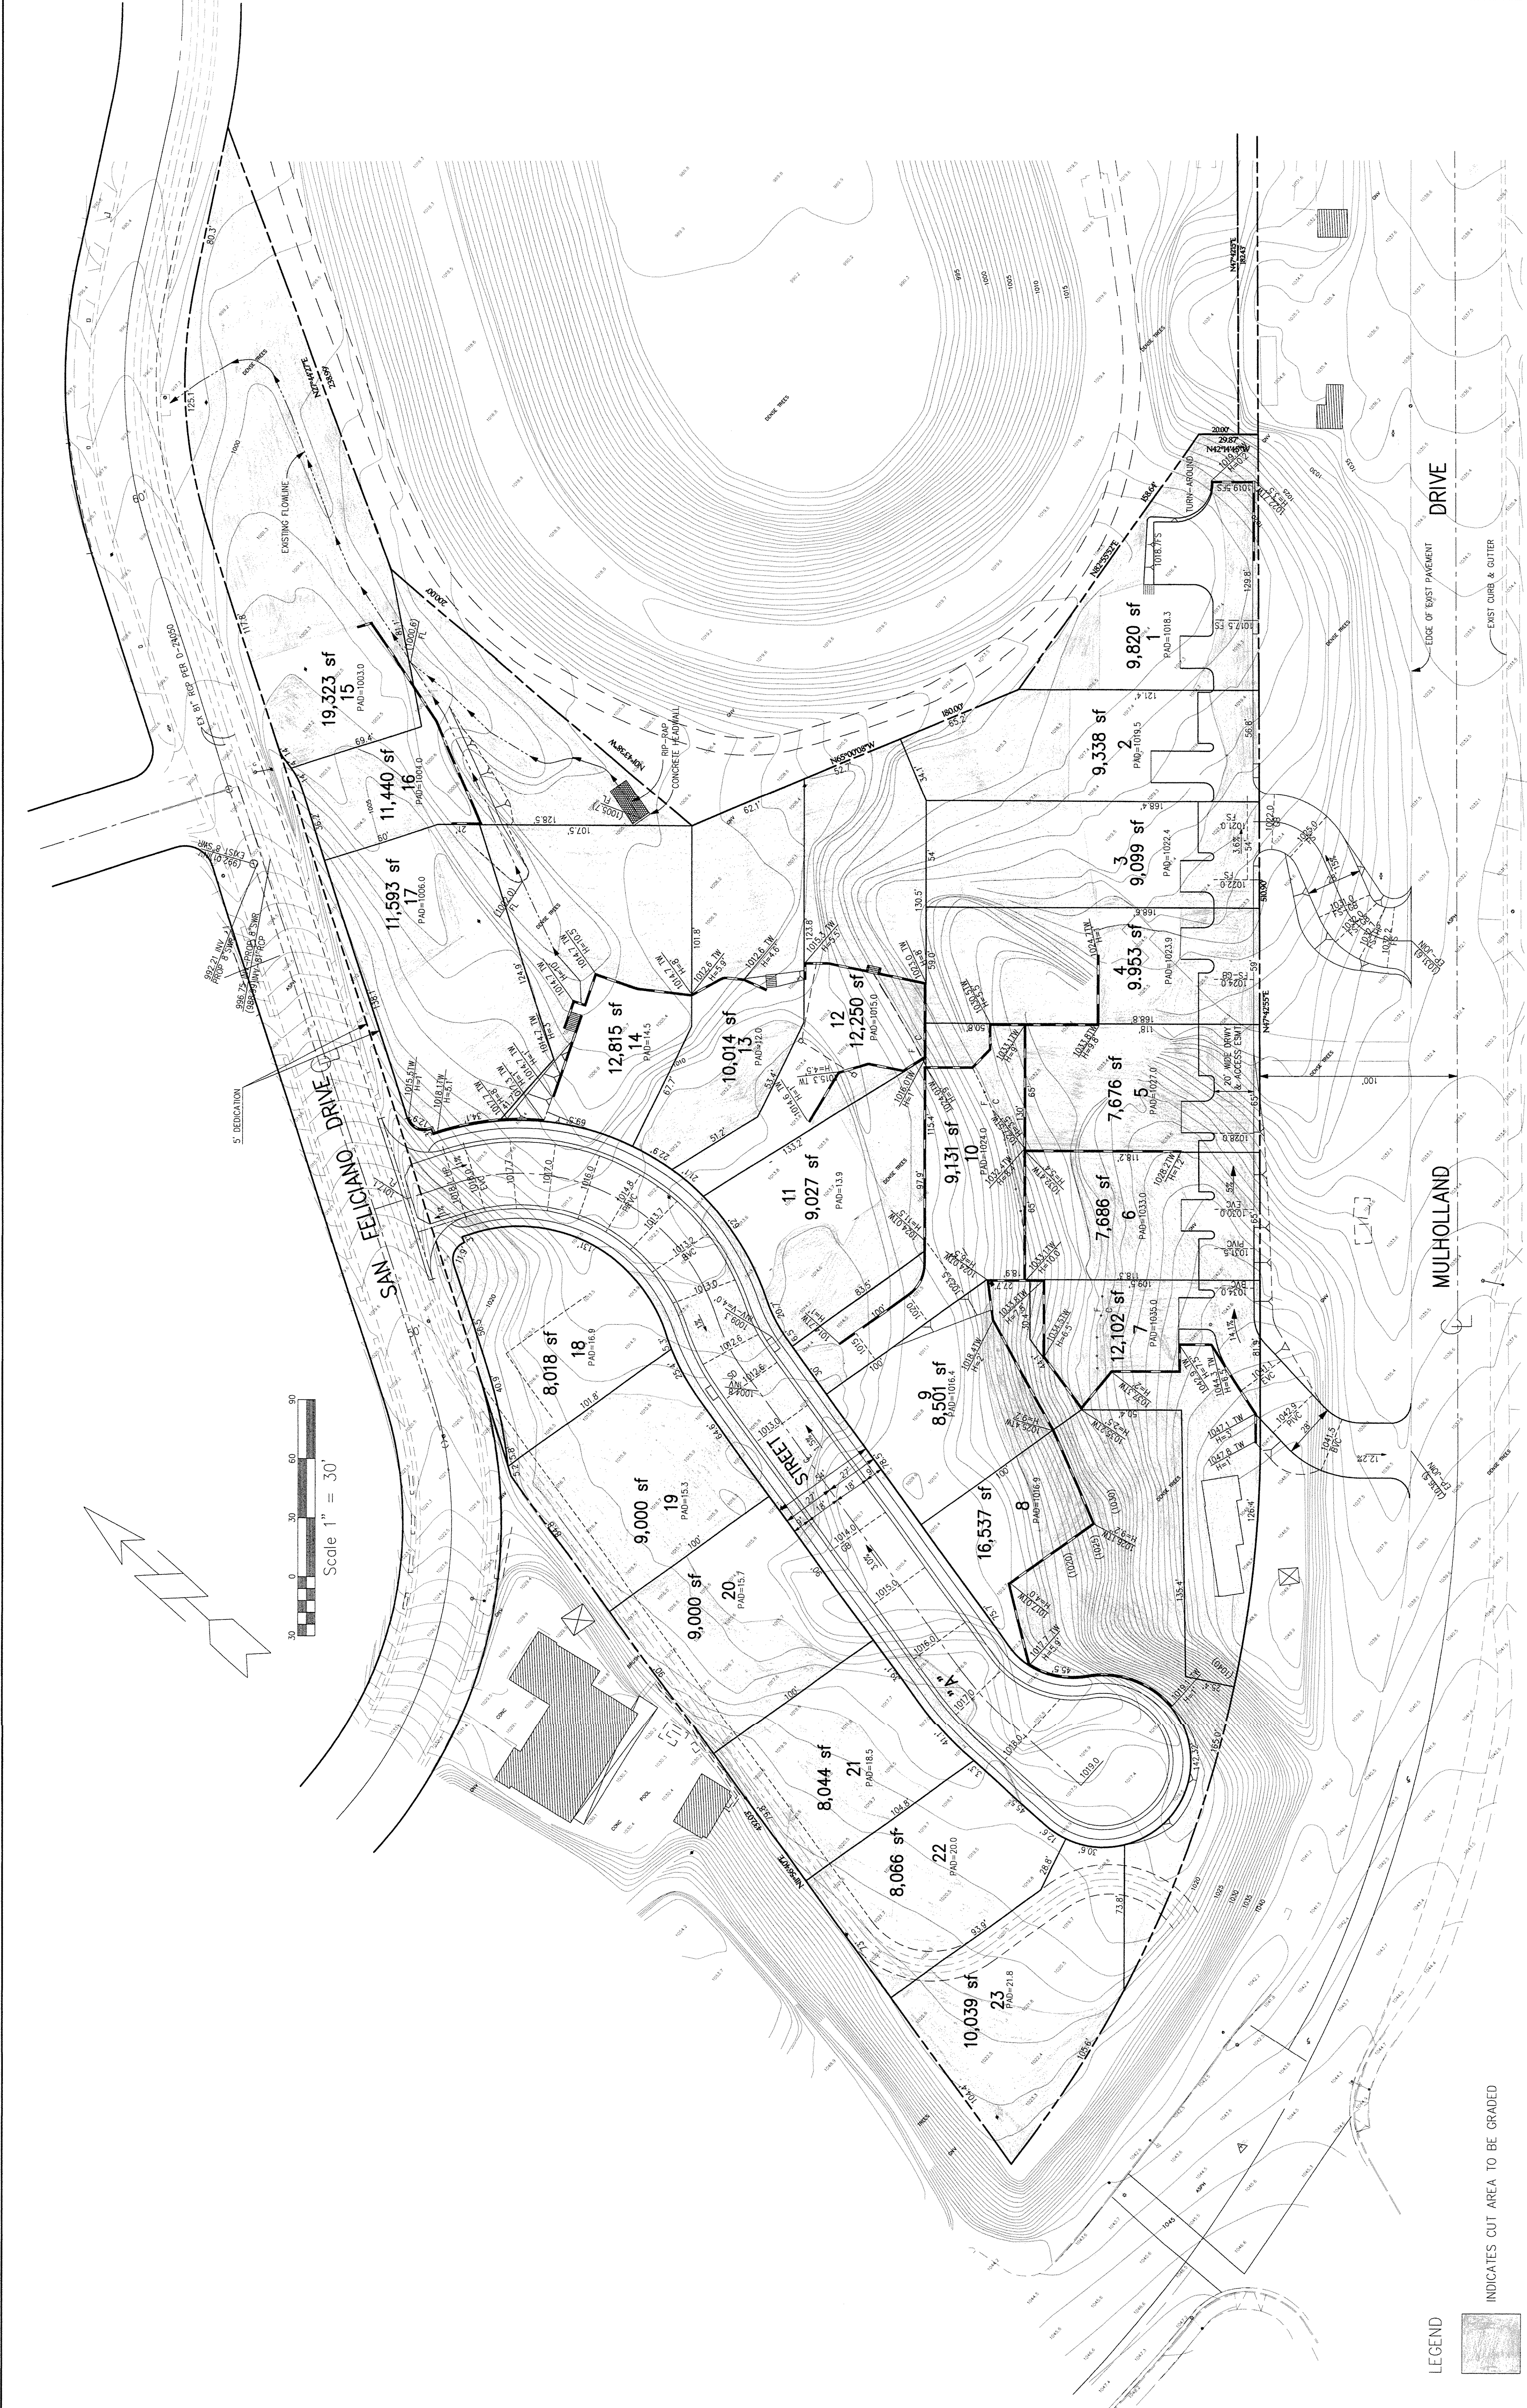
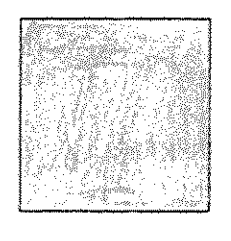
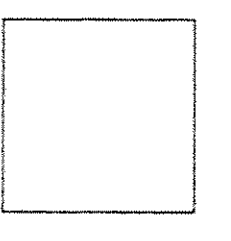


TENTATIVE TRACT NO. 67505
22255 MULHOLLAND DRIVE

EXHIBIT

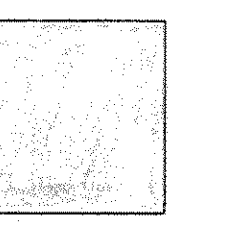

- LEGEND
-  INDICATES CUT AREA TO BE GRADED
 -  INDICATES FILL AREA TO BE GRADED
 -  INDICATES AREA TO BE LEFT NATURAL (NO GRADING)