


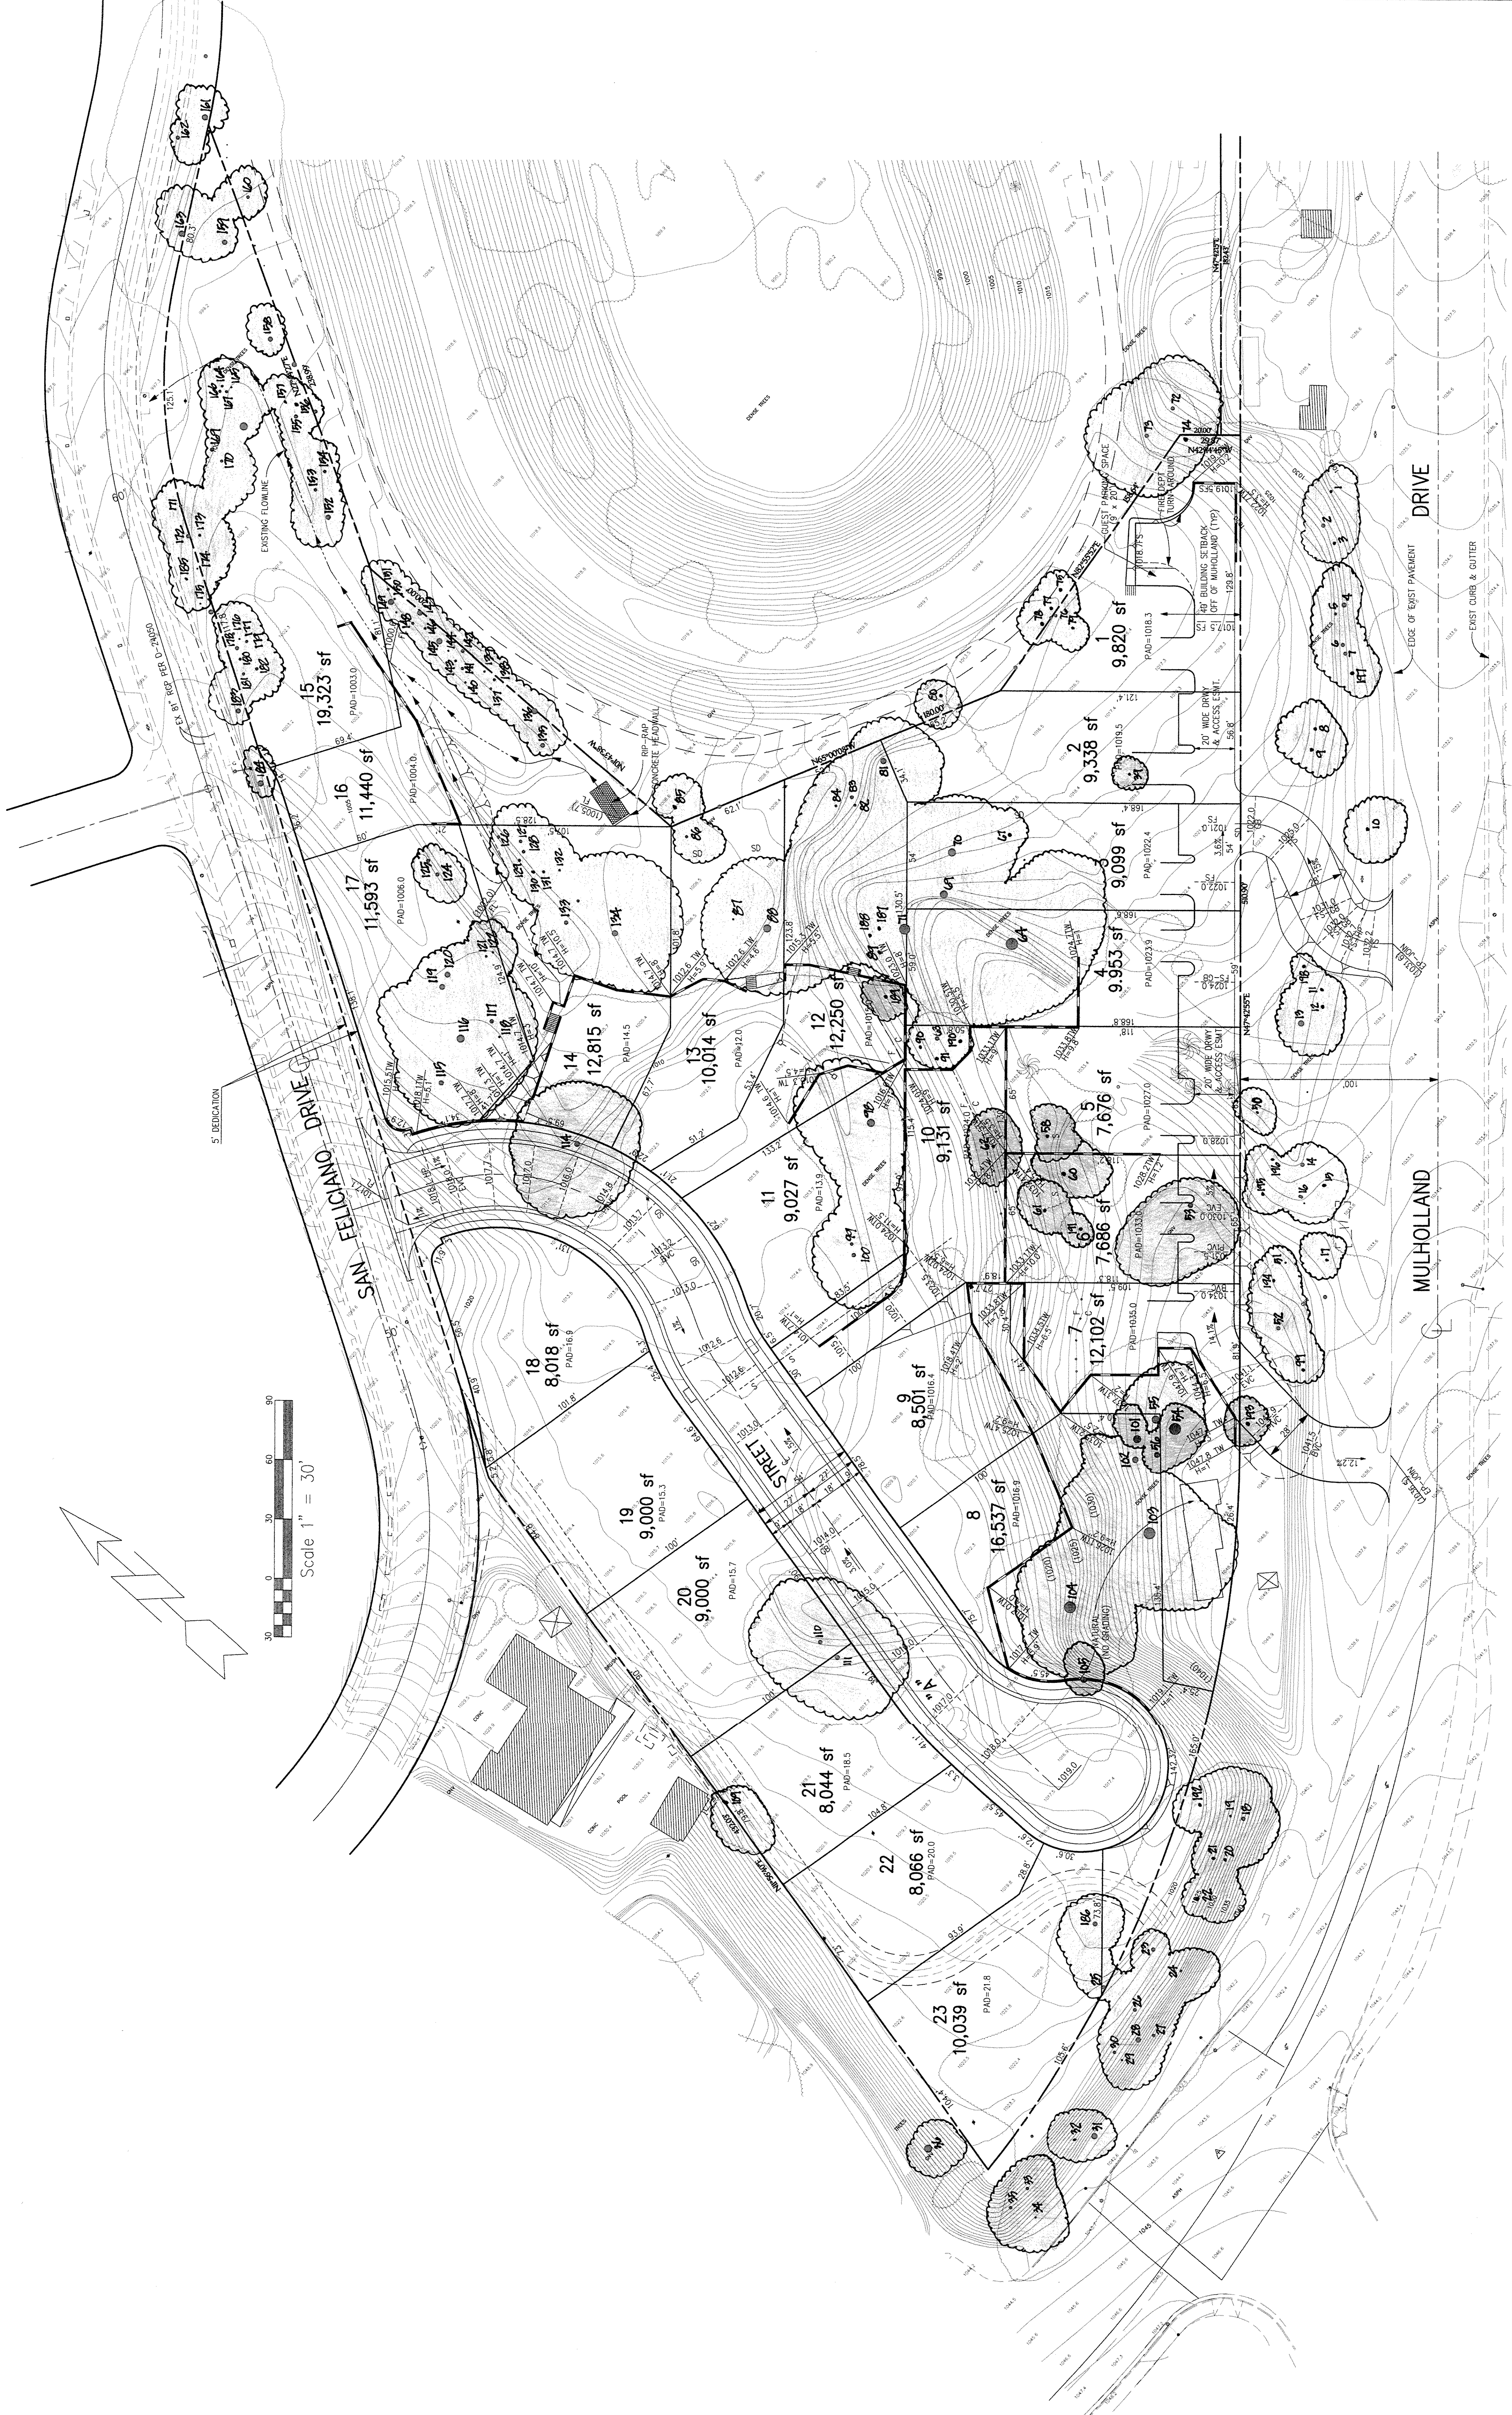

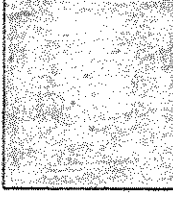
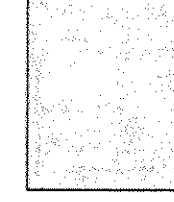
-  INDICATES PROTECTED TREE TO BE REMOVED OR DEAD
-  INDICATES PROTECTED TREE TO REMAIN

EXHIBIT
TENTATIVE TRACT NO. 67505
22255 MULHOLLAND DRIVE