


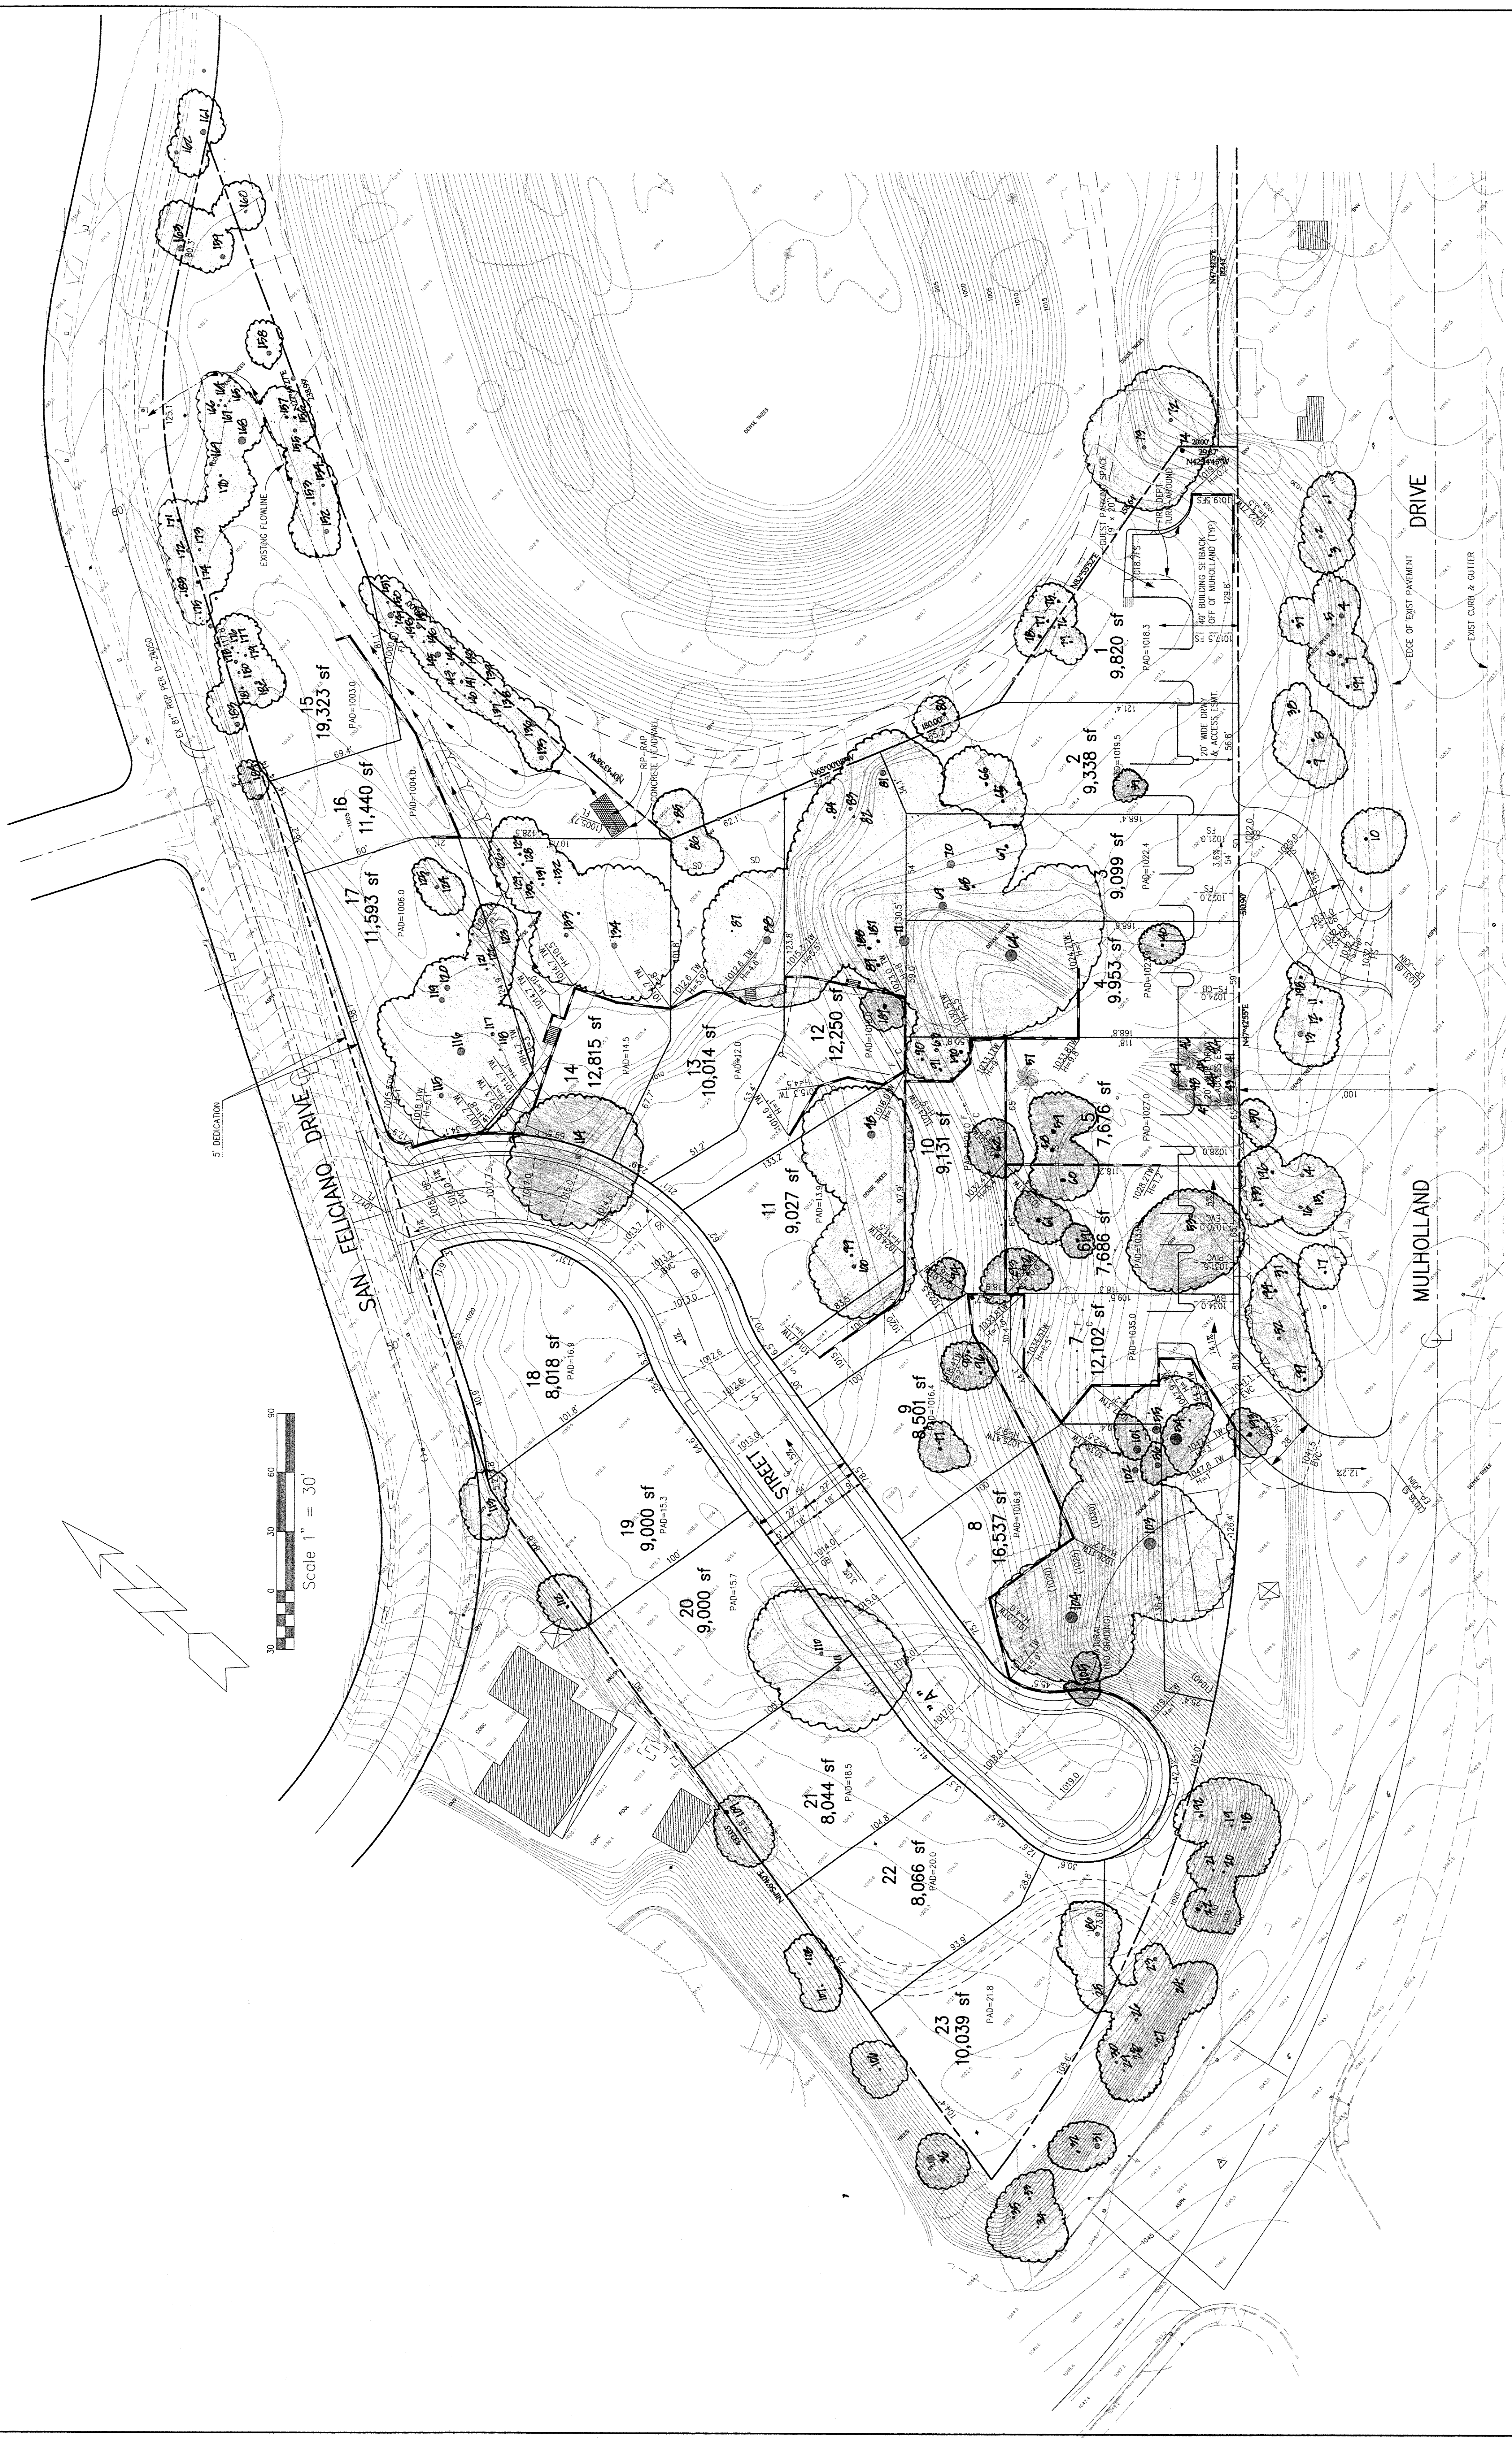

ALL

INDICATES TREES TO BE REMOVED OR DEAD

ALL

INDICATES TREES TO REMAIN

EXHIBIT
TENTATIVE TRACT NO. 67505
22255 MULHOLLAND DRIVE